



QT.	PN	DESCRIPTION
1		SUBSCRIBER
1	7220-10-N-TNCFB OR 7220-25-N-TNCFB	RG-58 CABLE WITH N MALE AND TNC FEMALE W/ BULKHEAD (VARIING IN LENGTH 10FT, 25FT)
1	7210-3 OR 7210-5	3 OR 5 dB ANTENNA WITH NMO MOUNT WITH N FEMALE
2	12-0104	RG-58 CONNECTOR TYPE N CRIMP ON
1	7230	SURGE PROTECTOR W/ TWO N FEMALES
1	7247	RG-58 CRIMP TOOL

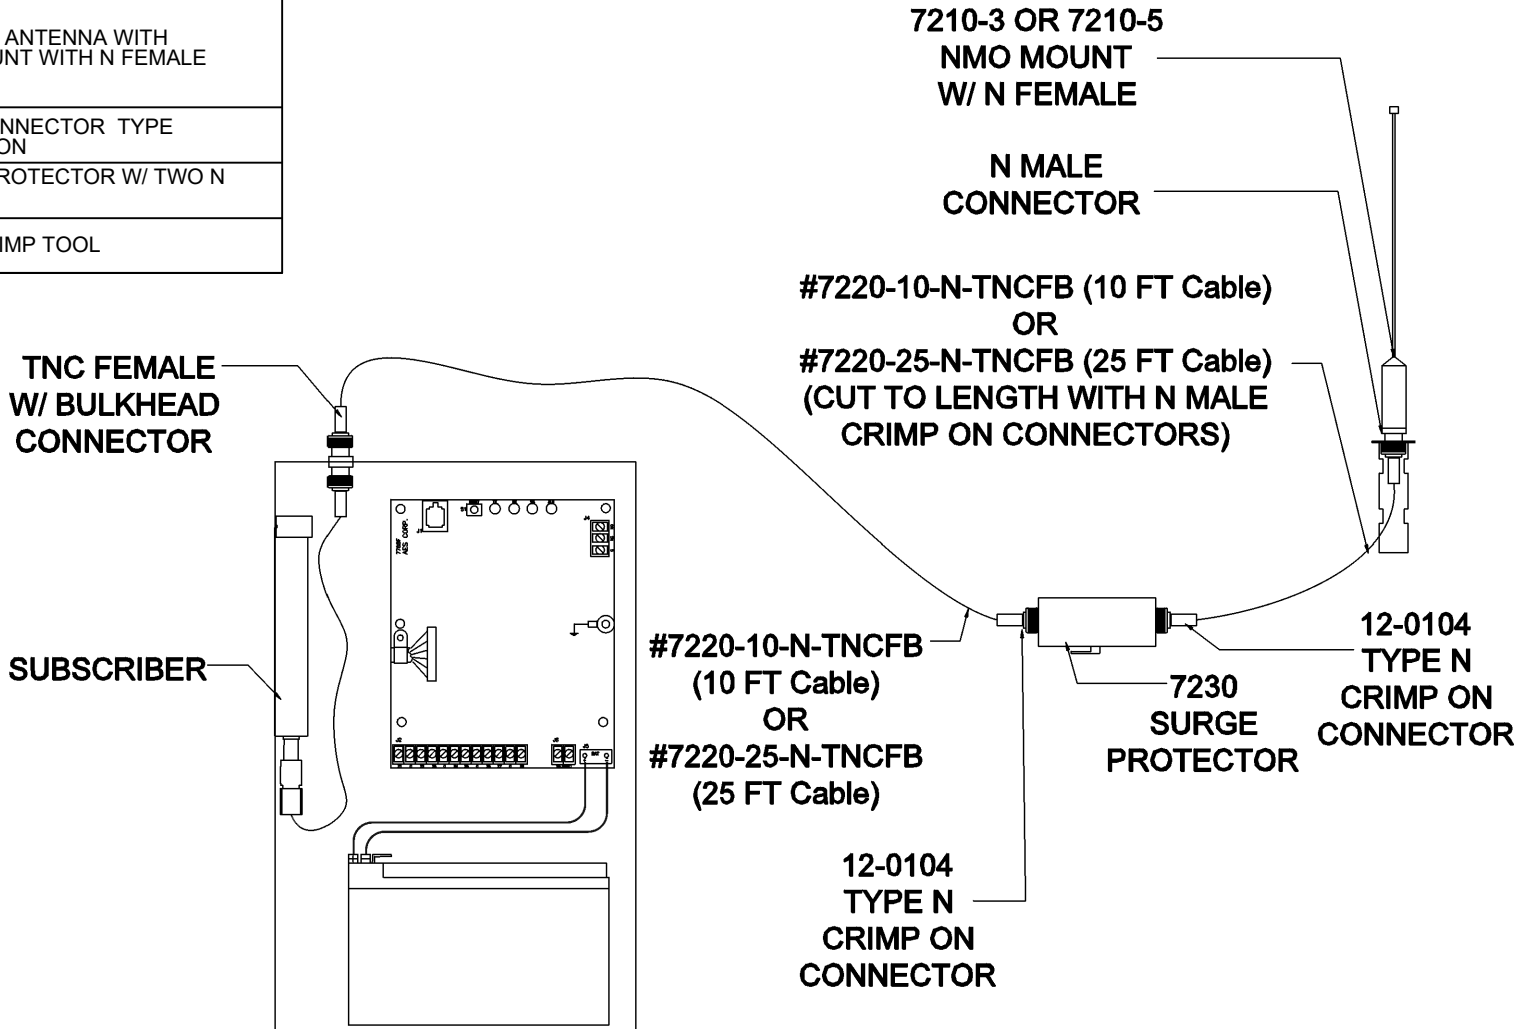

APPROVAL		TITLE	
CAD/REVIT JULIAN VANCE	DATE 12/06/2021	3 OR 5 dB ANTENNA EXTERIOR 25FT OR LESS	
SALES MANAGER JIM BURRDIIT	DATE 12/06/2021	SCALE N/A	DRAWING NAME 3 OR 5 EX 25 OR LESS.DWG
DIR. OF PRODUCT MGMT. LAURA WALL	DATE 12/06/2021	REV. 0	SHEET 1 OF 1

**GENERAL INSTALLATION NOTES:**  
 -ALL EXTERIOR ANTENNAS REQUIRE A SURGE PROTECTOR  
 -RECOMMENDED DISTANCE WHEN REMOTING ANTENNA IS 75 FT OR LESS.  
 -AS AN ALTERNATIVE YOU CAN USE (2) #7220-10-N-N RG58 CABLES WITH N CONNECTORS AND 12-0181-RFB