


QT.	PN	DESCRIPTION
1		SUBSCRIBER
1	13-0345-100	RG-8 CABLE WITH TWO N MALES
1	12-0181-RFB	CONNECTOR N FEMALE TNC FEMALE W/ BULKHEAD
1	7210-3 OR 7210-5	3 OR 5 dB ANTENNA WITH NMO MOUNT WITH N FEMALE
3	12-0101	RG-8 CONNECTOR TYPE N CRIMP ON
1	7230	SURGE PROTECTOR W/ TWO N FEMALES
1	7244	RG-8 CRIMP TOOL

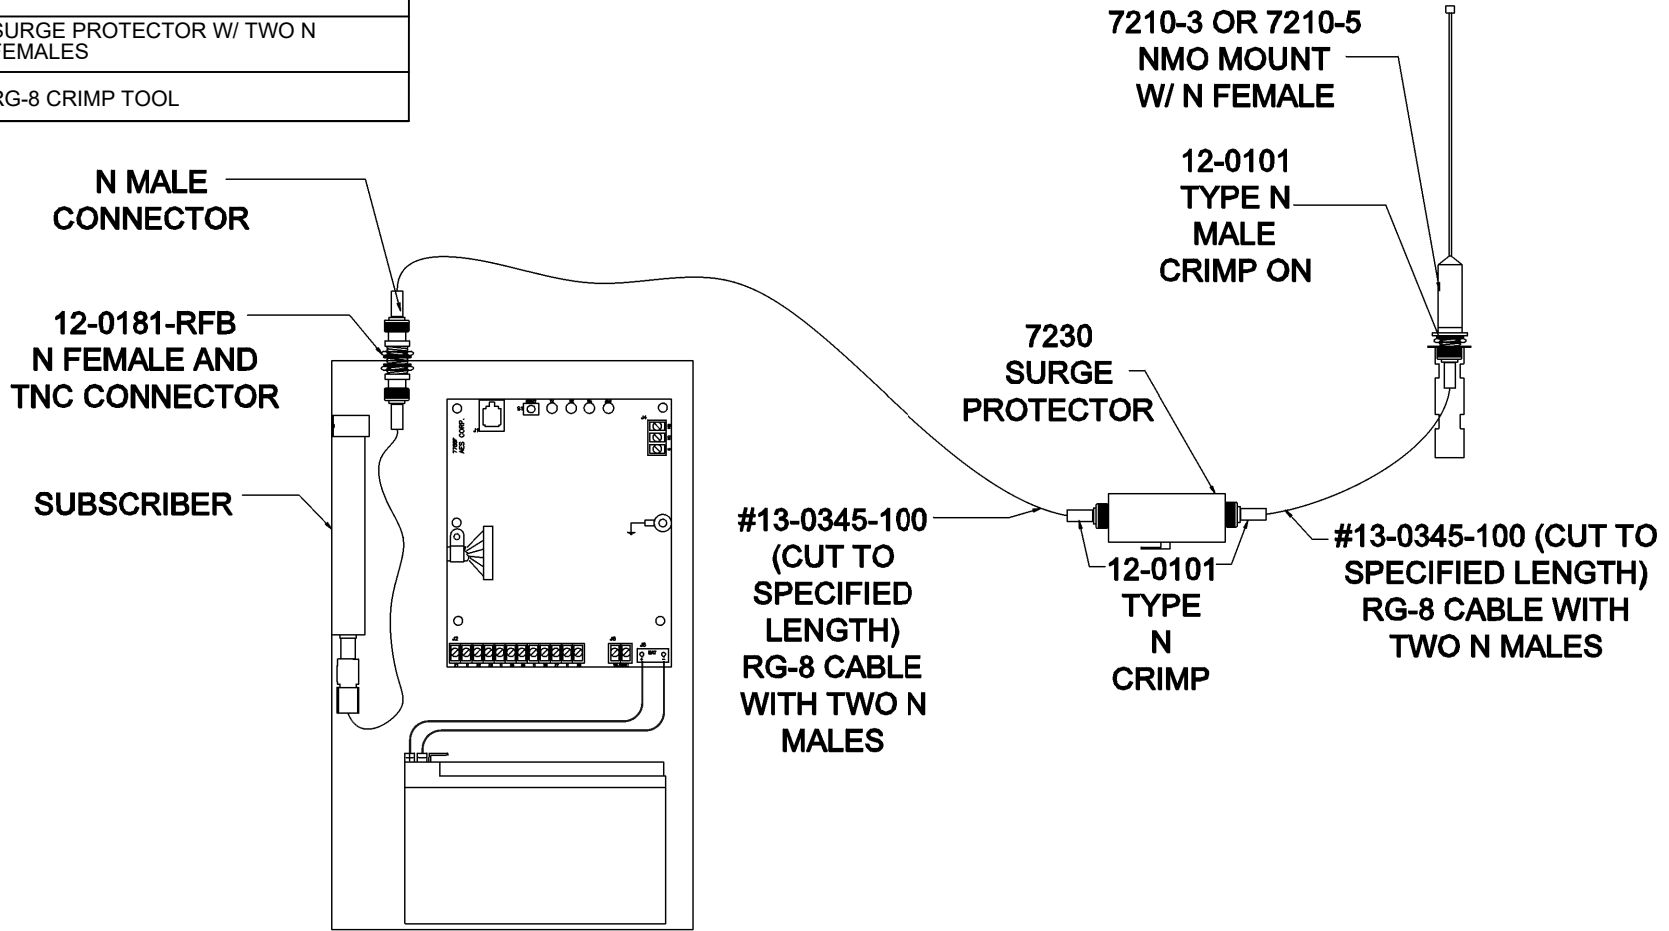

APPROVAL		TITLE	AES CORPORATION	
CAD/REVIT JULIAN VANCE	DATE 12/06/2021	3 OR 5 dB ANTENNA EXTERIOR 75FT OR LESS	40th ANNIVERSARY	
SALES MANAGER JIM BURRDRITT	DATE 12/09/2021		SCALE N/A	DRAWING NAME 3 OR 5 EX 25-75FT.DWG
DIR. OF PRODUCT MGMT. LAURA WALL	DATE 12/06/2021		REV. 0	
SHEET 1 OF 1				

GENERAL INSTALLATION NOTES:
 -ALL EXTERIOR ANTENNAS REQUIRE A SURGE PROTECTOR
 -RECOMMENDED DISTANCE WHEN REMOTING ANTENNA IS 75 FT OR LESS.
 -USE RG-8 100FT CABLE CUT TO DESIRED LENGTHS