



QT.	PN	DESCRIPTION
1		SUBSCRIBER
1	13-0345-25 OR 13-0345-50	RG-8 CABLE WITH TWO N MALES (VARIING IN LENGTH 25FT, 50FT)
1	12-0181-RFB	CONNECTOR N FEMALE TNC FEMALE W/ BULKHEAD
1	7210-3 OR 7210-5	3 OR 5 dB ANTENNA WITH NMO MOUNT WITH N FEMALE

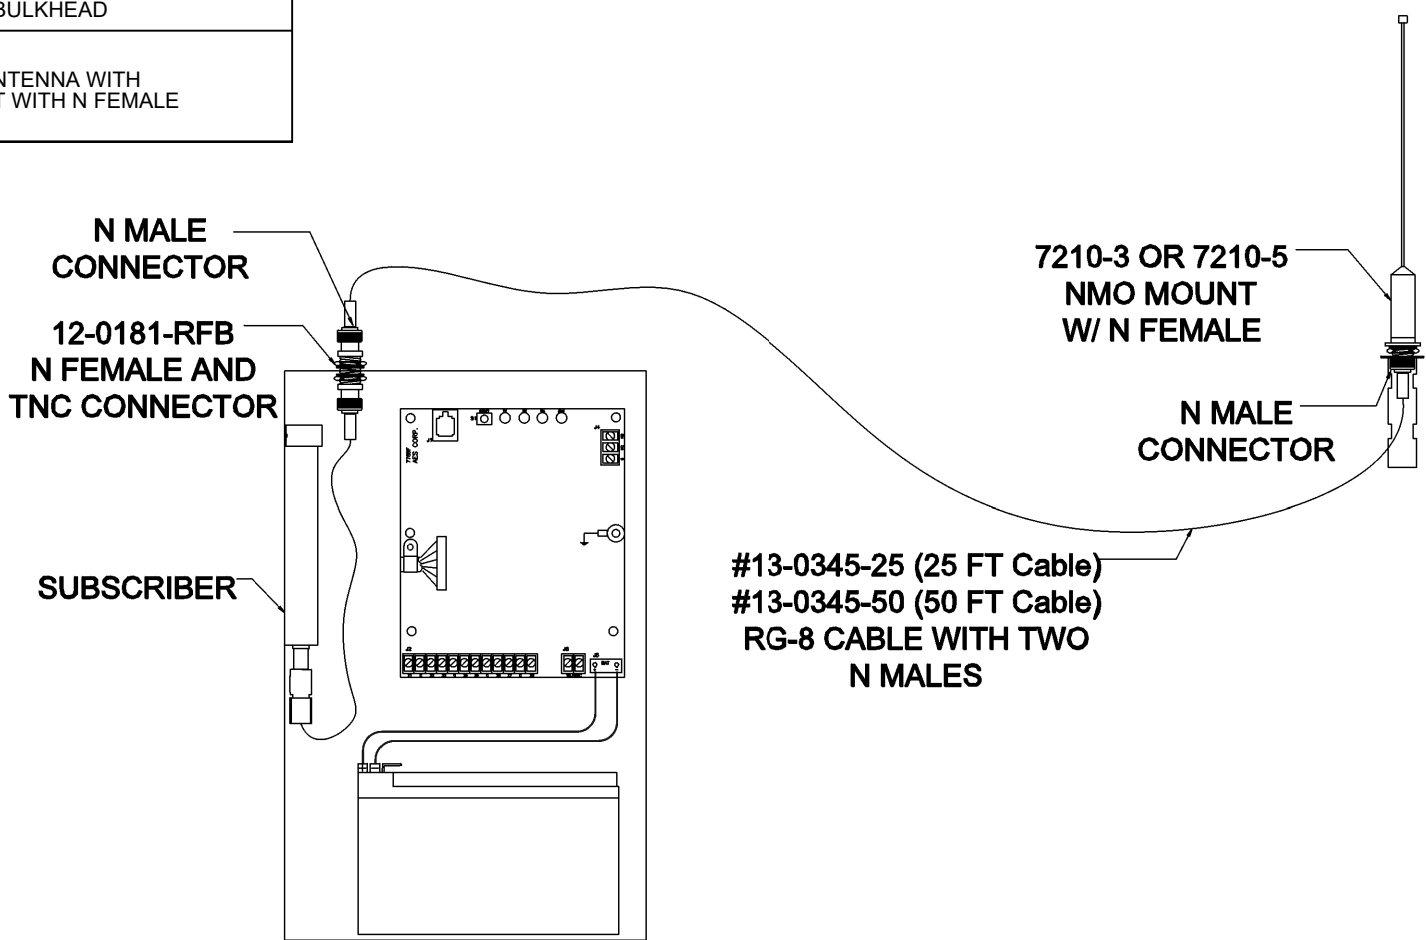

APPROVAL		TITLE	
CAD/REVIT JULIAN VANCE	DATE 12/06/2021	3 OR 5 dB ANTENNA INDOOR 50FT OR LESS	
SALES MANAGER JIM BURRDIIT	DATE 12/06/2021	SCALE N/A	DRAWING NAME 3 OR 5 IN 25-50FT.DWG
DIR. OF PRODUCT MGMT. LAURA WALL	DATE 12/06/2021	REV. 0	SHEET 1 OF 1

**GENERAL INSTALLATION NOTES:**  
 -ALL EXTERIOR ANTENNAS REQUIRE A SURGE PROTECTOR  
 -RECOMMENDED DISTANCE WHEN REMOTING ANTENNA IS 75 FT OR LESS.