



QT.	PN	DESCRIPTION
1		SUBSCRIBER
1	13-0345-25 OR 13-0345-50	RG-8 W/ TWO N MALES (VARIING IN LENGTH 25FT, 50FT)
1	12-0181-RFB	CONNECTOR N FEMALE TNC FEMALE W/ BULKHEAD
2	12-0101	CONNECTOR TYPE N CRIMP ON
1	7210-6 OR 7210-7 OR 7210-9	6, 7 OR 9 dB ANTENNA WITH N FEMALE COMES WITH MOUNT
1	7230	SURGE PROTECTOR W/ TWO N FEMALES
1	7244	RG-8 CRIMP TOOL

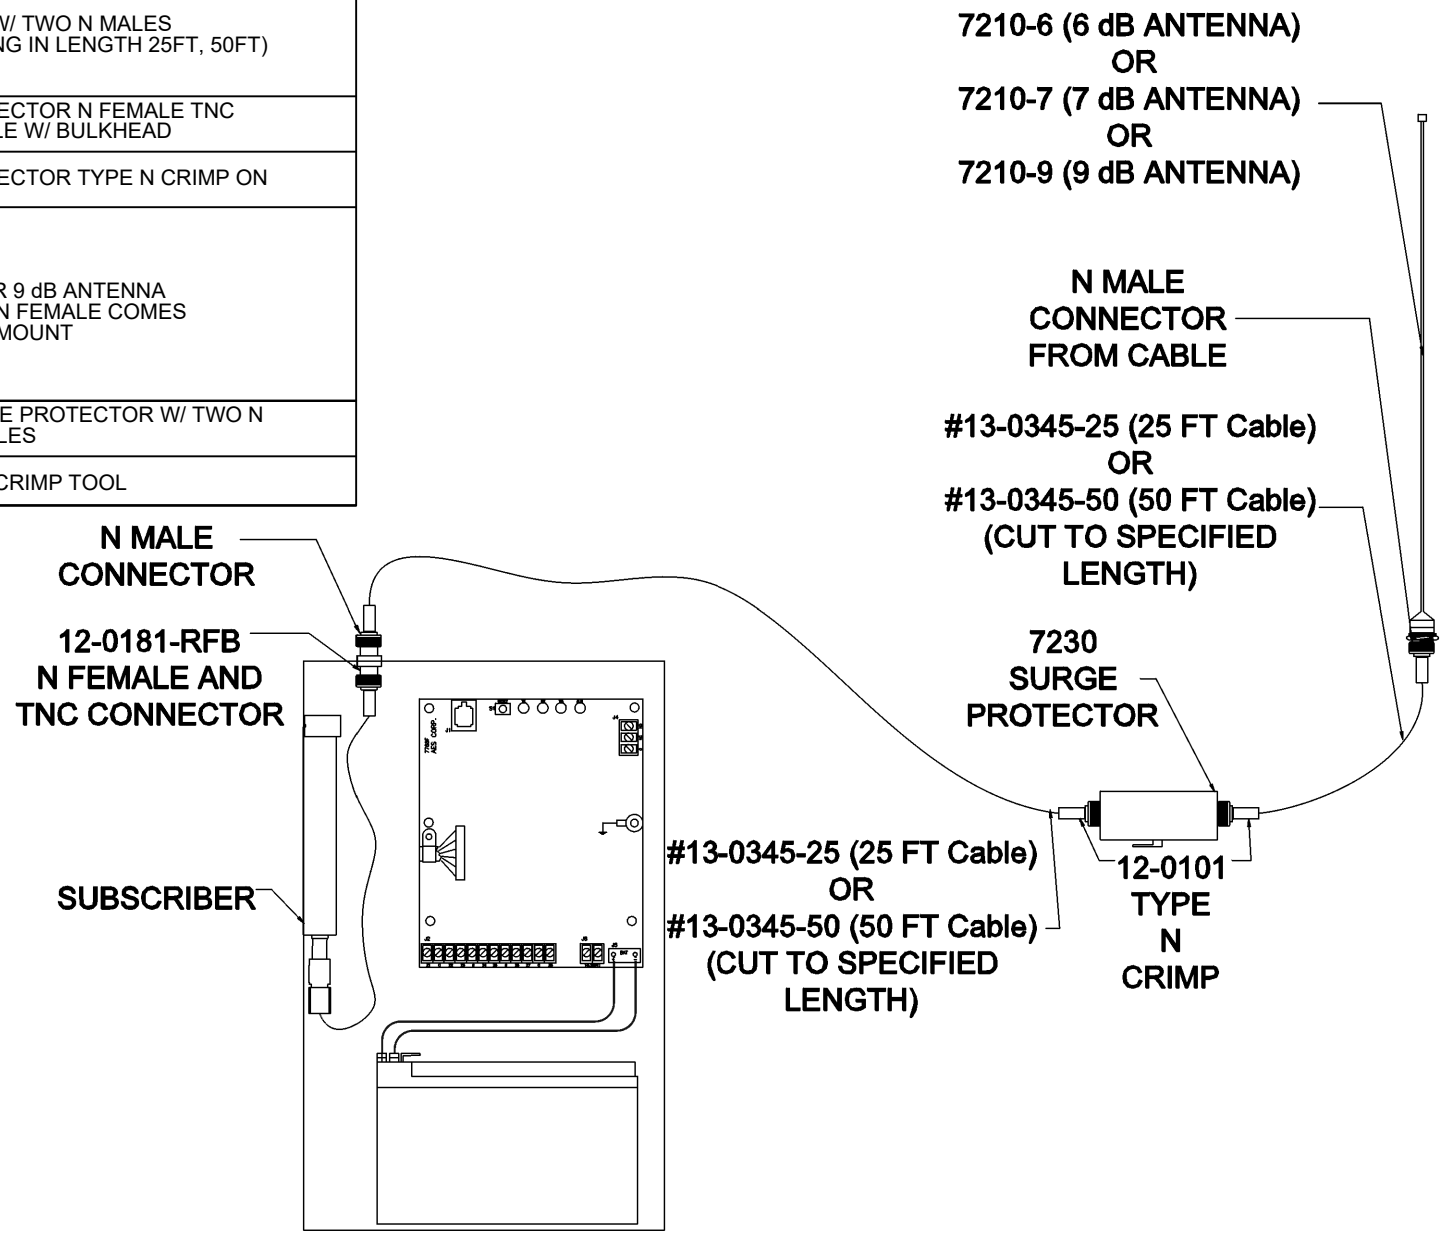

APPROVAL		TITLE	
CAD/REVIT JULIAN VANCE	DATE 12/06/2021	6, 7, 9 dB ANTENNA EXTERIOR 50FT OR LESS	
SALES MANAGER JIM BURRDRITT	DATE 12/06/2021	SCALE N/A	DRAWING NAME 6 7 9 EX50 OR LESS.DWG
DIR. OF PRODUCT MGMT. LAURA WALL	DATE 12/06/2021	REV. 0	SHEET 1 OF 1

**GENERAL INSTALLATION NOTES:**  
 -ALL EXTERIOR ANTENNAS REQUIRE A SURGE PROTECTOR  
 -RECOMMENDED DISTANCE WHEN REMOTING ANTENNA IS 75 FT OR LESS.