



QT.	PN	DESCRIPTION
1		SUBSCRIBER
1	13-0345-100	RG-8 CABLE WITH ONE N MALE (VARIING IN LENGTH 100FT)
1	12-0181-RFB	CONNECTOR N FEMALE TNC FEMALE W/ BULKHEAD
1	12-0181-R	TNC MALE N FEMALE ADAPTOR
1	7214-EMK-NC	L-BRACKET MOUNT
1	7244	CRIMP TOOL
1	7264-PA-SUB	PHANTOM ANTENNA WITH NMO MOUNT AND TNC FEMALE W/ BULKHEAD
1	7230	SURGE PROTECTOR TWO N FEMALES
3	12-0101	CONNECTOR TYPE N CRIMP ON

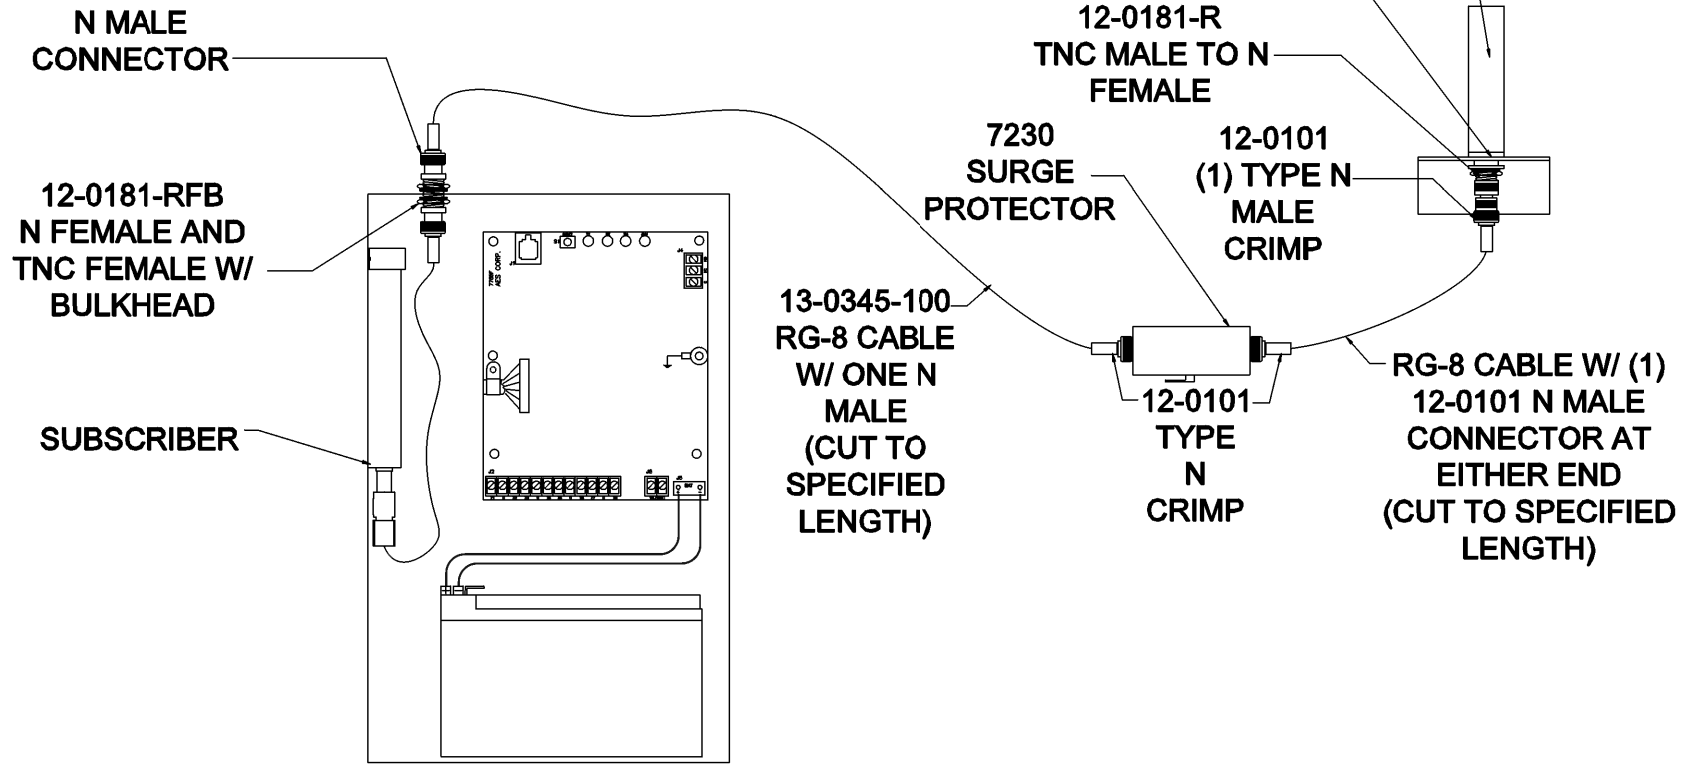

APPROVAL		TITLE	
CAD/REVIT JULIAN VANCE	DATE 12/06/2021	PHANTOM ANTENNA OUTDOORS 25,50,OR 75FT	
SALES MANAGER JIM BURRDIITT	DATE 12/06/2021	SCALE N/A	
DIR. OF PRODUCT MGMT. LAURA WALL	DATE 12/06/2021	DRAWING NAME PA OUTDOORS 50-75FTDWG	
		REV. 0	SHEET 1 OF 1

GENERAL INSTALLATION NOTES:
 -ALL EXTERIOR ANTENNAS REQUIRE A SURGE PROTECTOR
 -RECOMMENDED DISTANCE WHEN REMOTING ANTENNA IS 75 FT OR LESS.
 -USE RG-8 100FT. CABLE AND CUT TO DESIRED LENGTH